


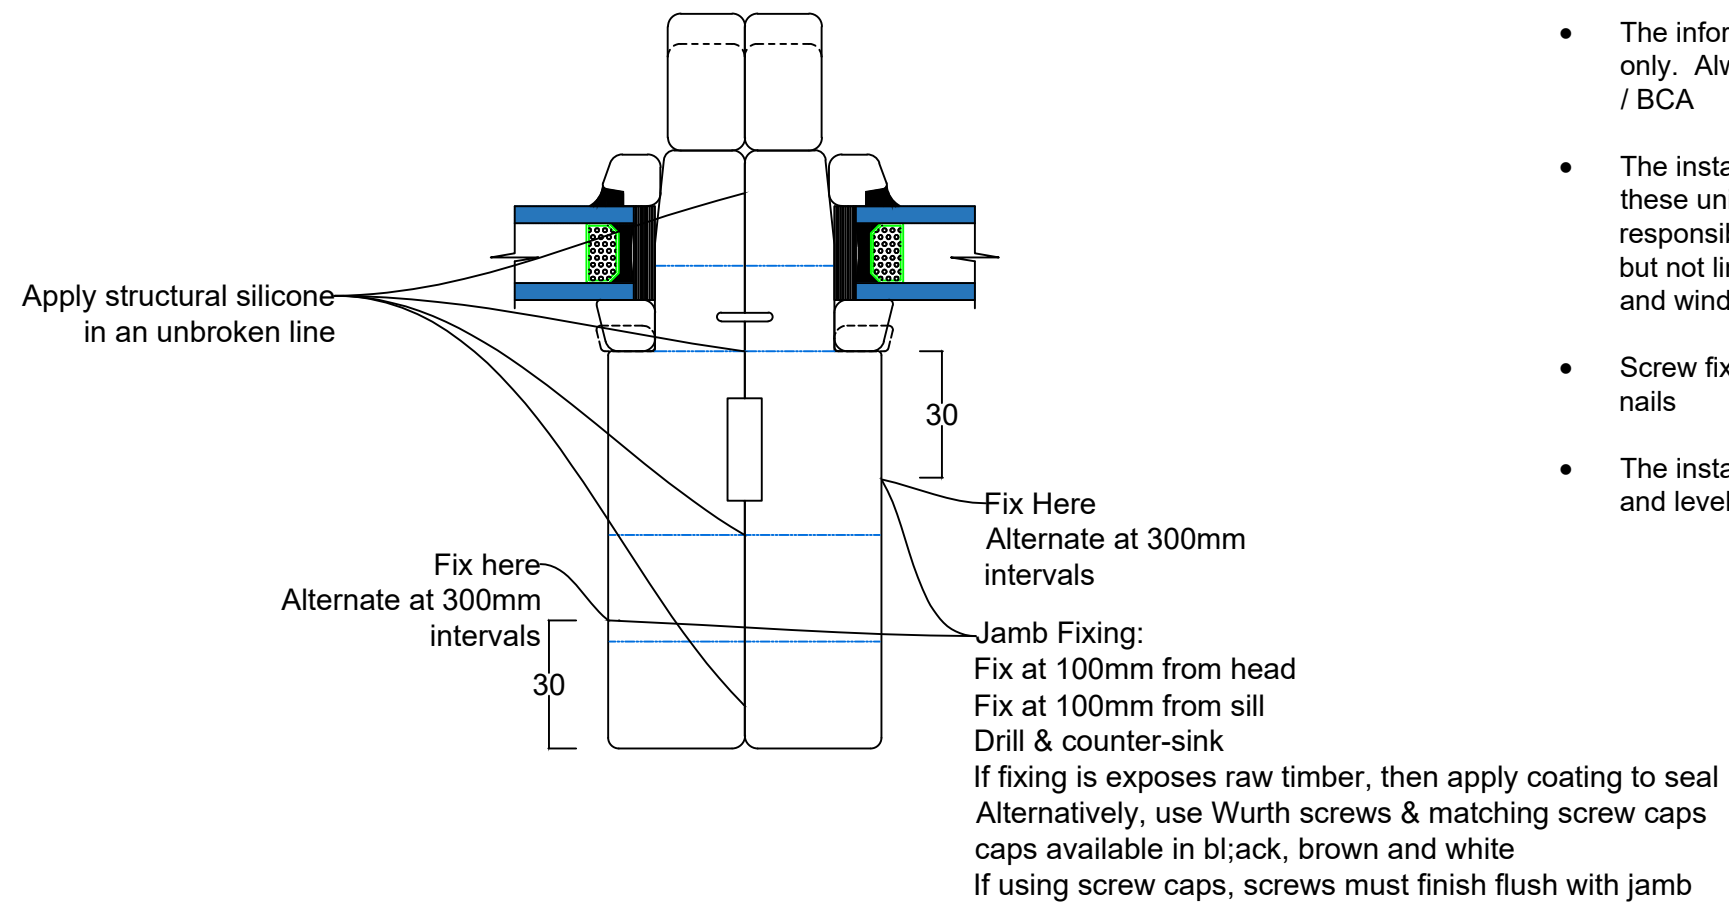

BINQ FIXED WINDOW PLAN DETAIL



General Notes:

- The information provided here are guidelines only. Always adhere to Australian standards / BCA
- The installation and correct operation of these units in the installed situation is the responsibility of the installer. This includes but not limited to the correct flashing of doors and windows.
- Screw fixings must be used, DO NOT use nails
- The installed units must be plumb, square and level

Inside

Fixed Window			www.binq.com.au	REV A
PART NO. VARIOUS	PROJECT			
DRAWN BY/DATE AG 22/03/2019	REFERENCE		SCALE @ A3 DNS	SHEET 1 / 1
MATERIAL VARIES	FINISH/TREATMENT			
		WEIGHT 1	THIS DRAWING IS THE PROPERTY OF BINQ. Information contained herein is confidential and is not to be used or disclosed to third parties without the written consent of Binq.	