

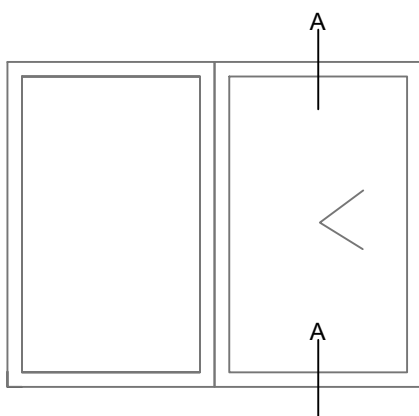
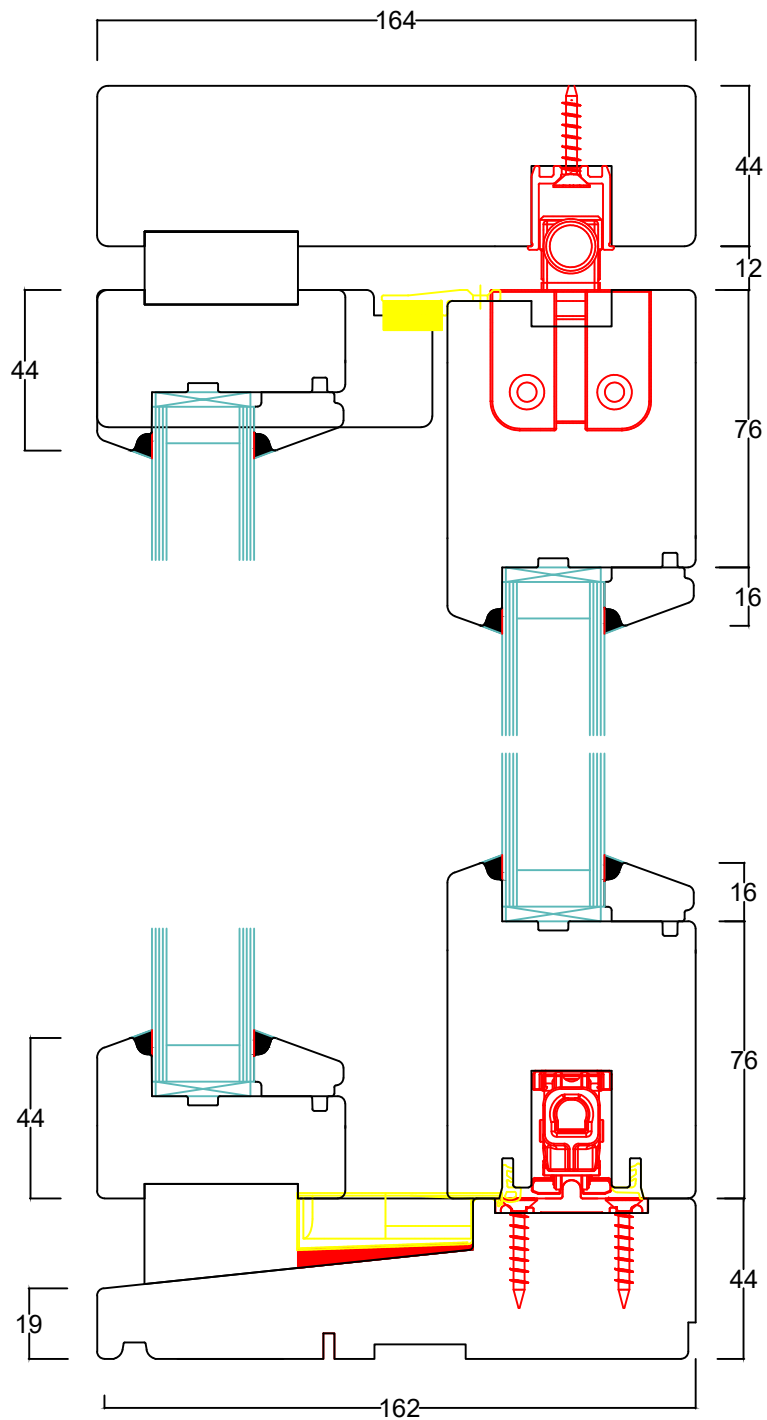


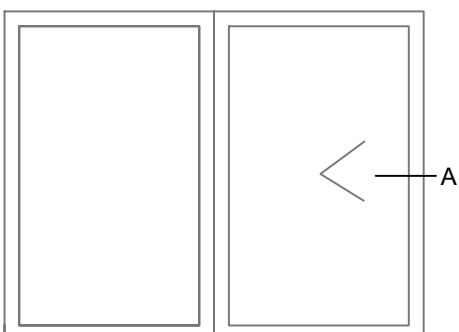

All dimensions, opening configurations, installation details and specifications are to be confirmed by the client/builder. The purpose of the included drawings are for illustration assistance ONLY in order to help determining custom designs and installation methods. ALL details are to be confirmed and signed off by clients/builders. BINQ Pty Ltd is responsible for including the correct information and depiction of the door and window systems being sold. Any items that are not part of BINQ's standard offer may be present within this drawing but are NOT included in any order pricing or processing

BQ-1.1


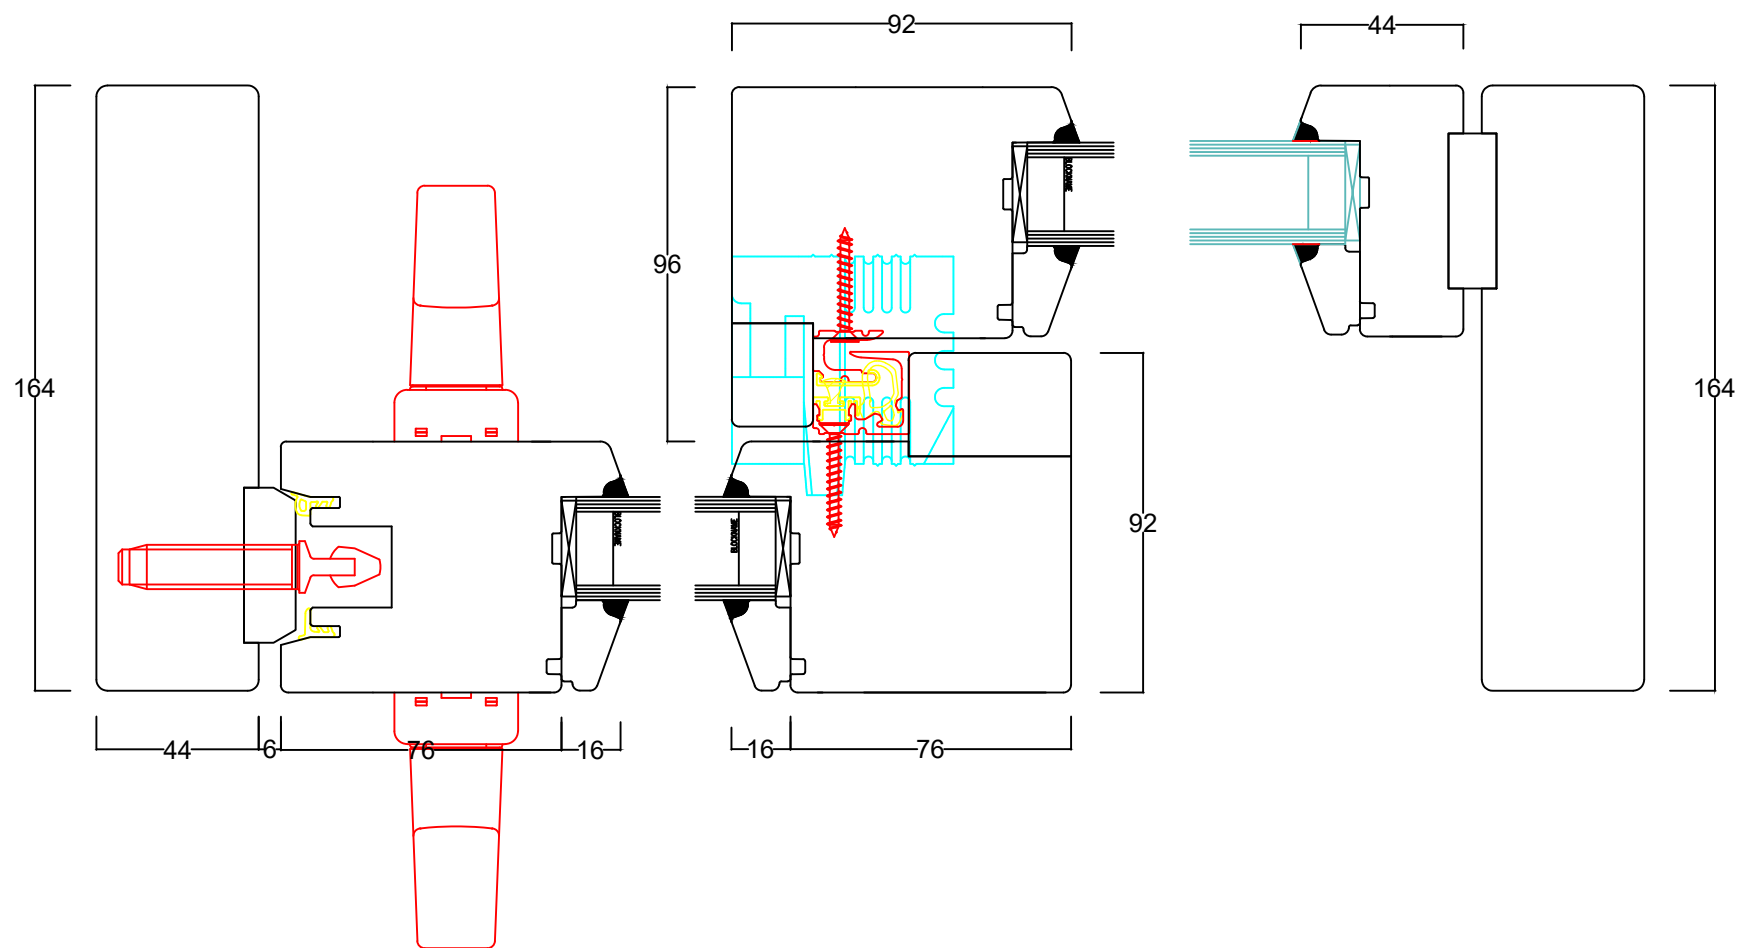


All dimensions, opening configurations, installation details and specifications are to be confirmed by the client/builder. The purpose of the included drawings are for illustration assistance ONLY in order to help determining custom designs and installation methods. ALL details are to be confirmed and signed off by clients/builders. BINQ Pty Ltd is responsible for including the correct information and depiction of the door and window systems being sold. Any items that are not part of BINQ's standard offer may be present within this drawing but are NOT included in any order pricing or processing

BQ-1.2



Archetto Lift & Slide S-Line (92mm Fixed Sash)

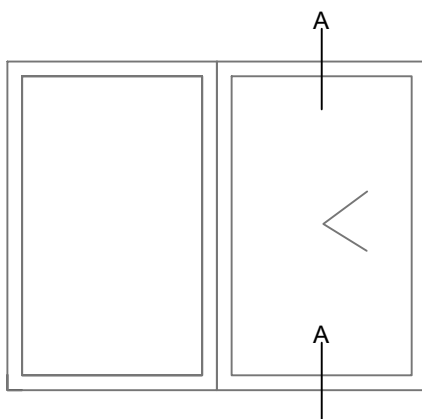
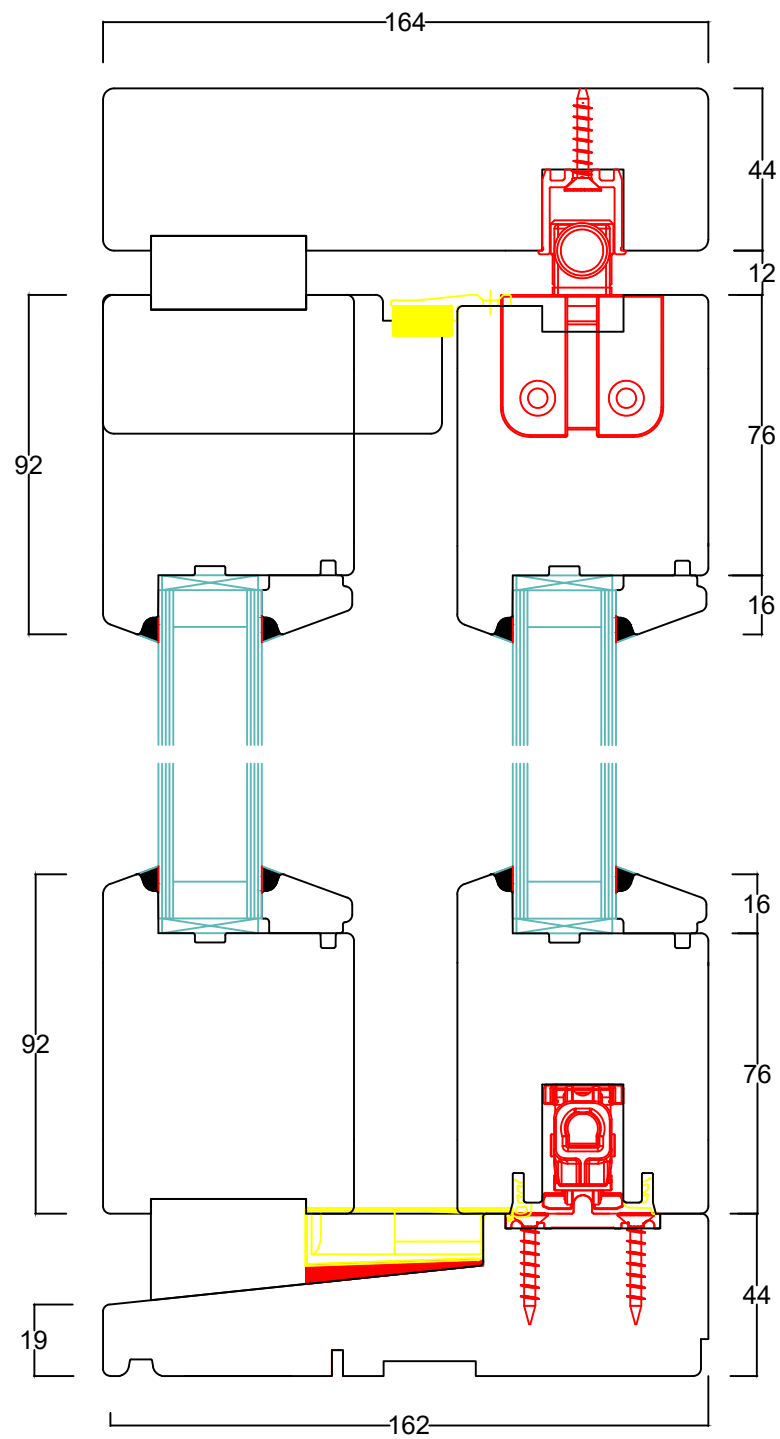


All dimensions, opening configurations, installation details and specifications are to be confirmed by the client/builder. The purpose of the included drawings are for illustration assistance ONLY in order to help determining custom designs and installation methods. ALL details are to be confirmed and signed off by clients/builders. BINQ Pty Ltd is responsible for including the correct information and depiction of the door and window systems being sold. Any items that are not part of BINQ's standard offer may be present within this drawing but are NOT included in any order pricing or processing

BQ-1.3





Archetto Lift & Slide S-Line (92mm Fixed Sash)

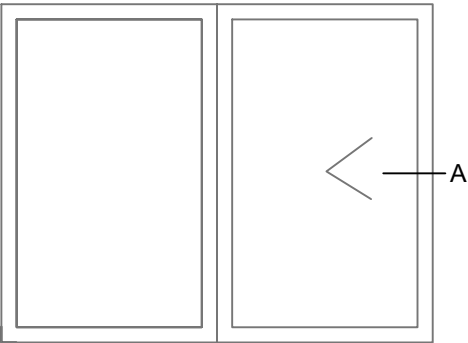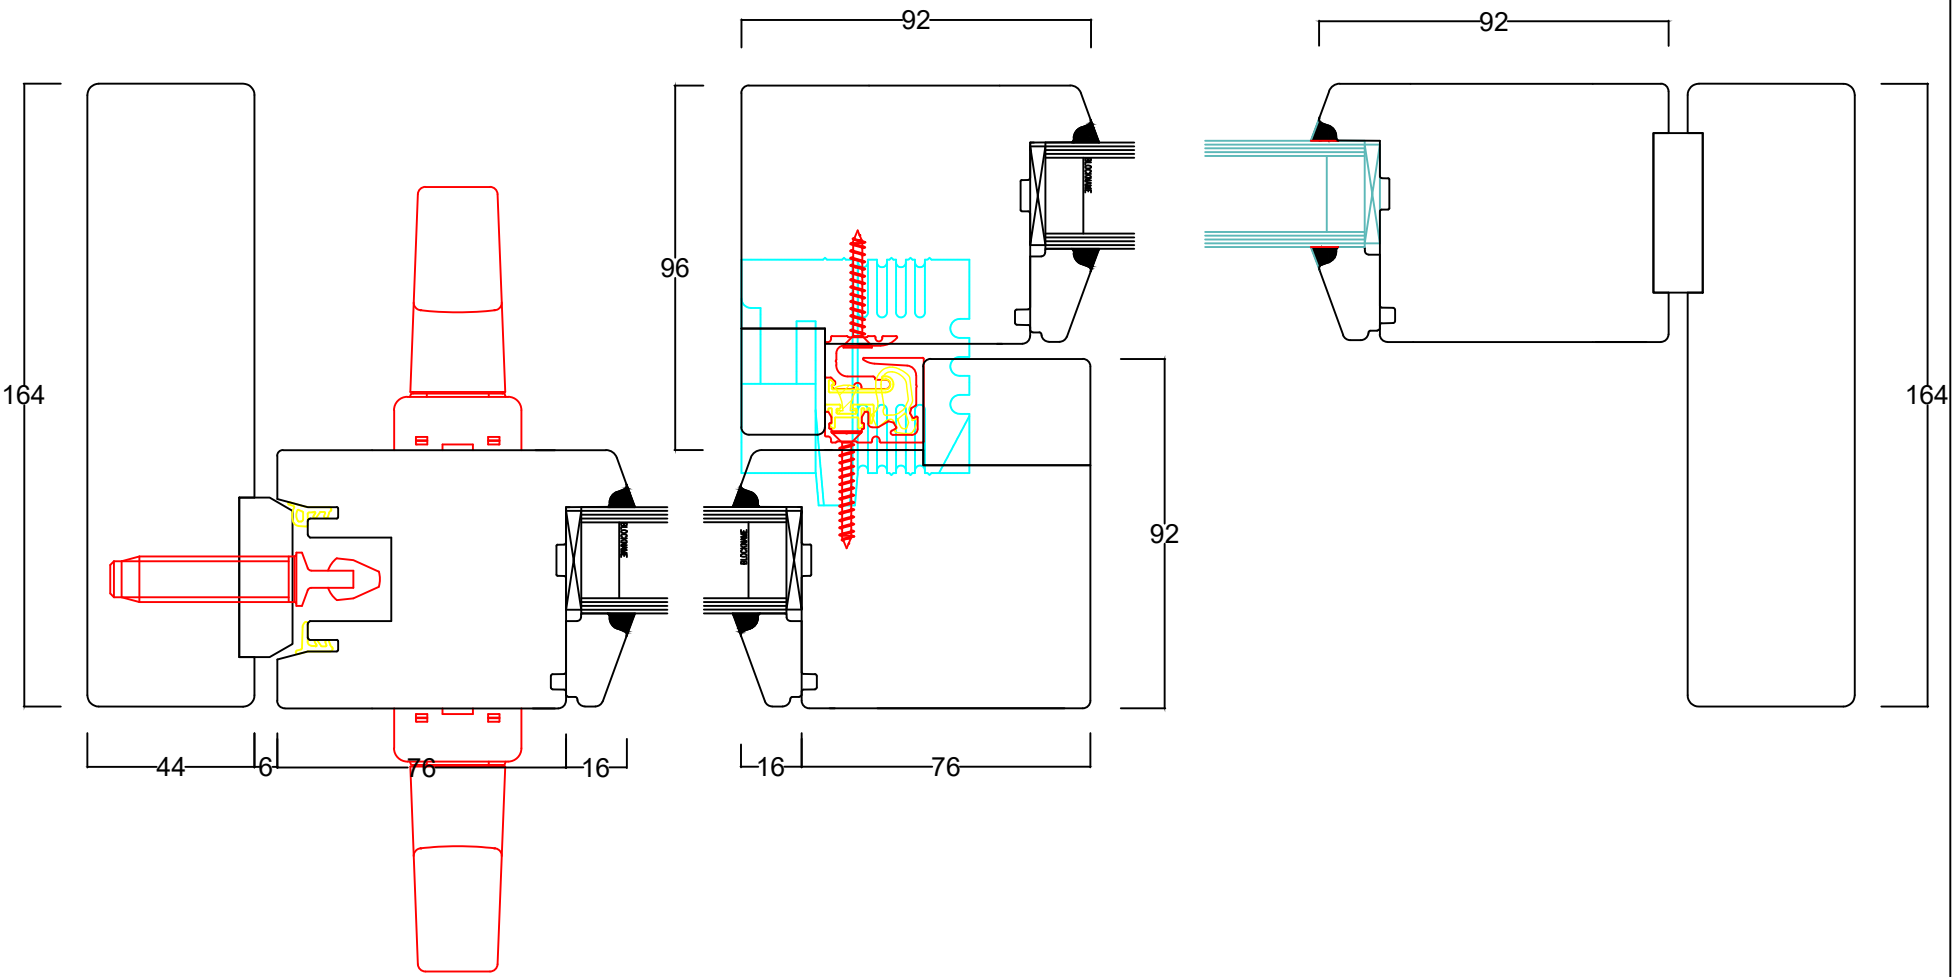


All dimensions, opening configurations, installation details and specifications are to be confirmed by the client/builder. The purpose of the included drawings are for illustration assistance ONLY in order to help determining custom designs and installation methods. ALL details are to be confirmed and signed off by clients/builders. BINQ Pty Ltd is responsible for including the correct information and depiction of the door and window systems being sold. Any items that are not part of BINQ's standard offer may be present within this drawing but are NOT included in any order pricing or processing

BQ-1.4

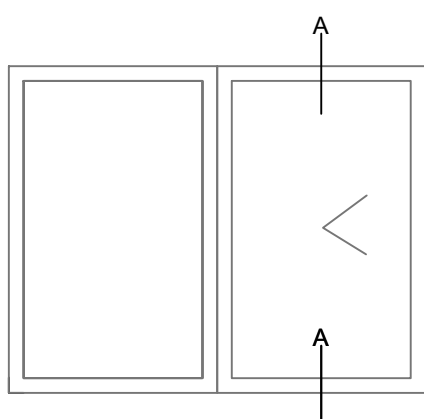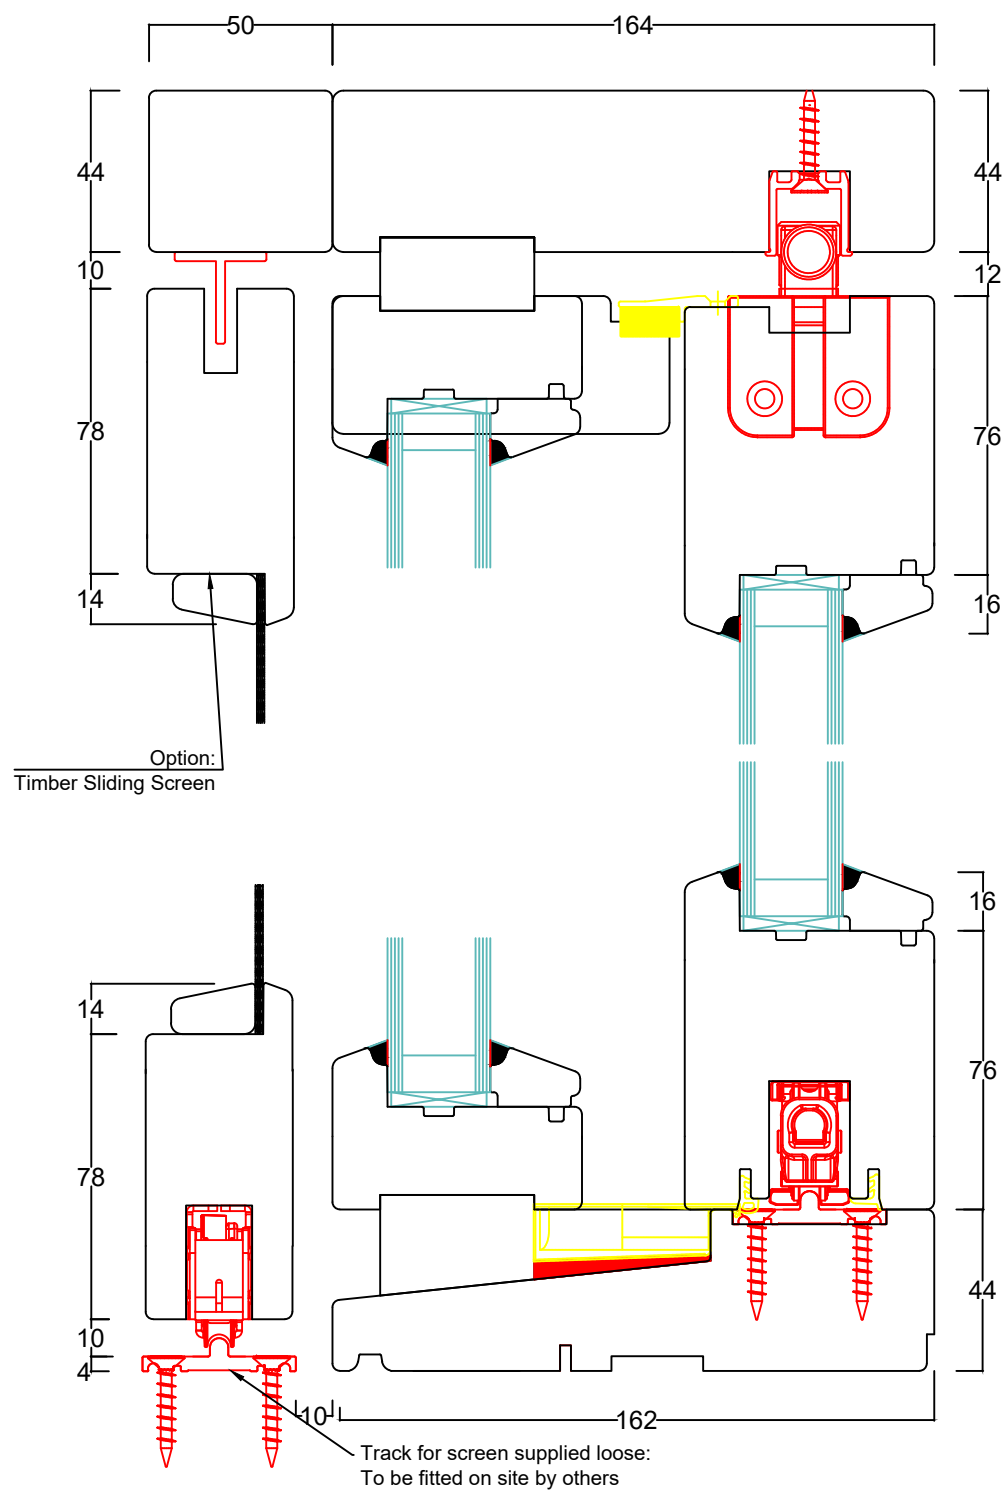

All dimensions, opening configurations, installation details and specifications are to be confirmed by the client/builder. The purpose of the included drawings are for illustration assistance ONLY in order to help determining custom designs and installation methods. ALL details are to be confirmed and signed off by clients/builders. BINQ Pty Ltd is responsible for including the correct information and depiction of the door and window systems being sold. Any items that are not part of BINQ's standard offer may be present within this drawing but are NOT included in any order pricing or processing

BQ-1.5


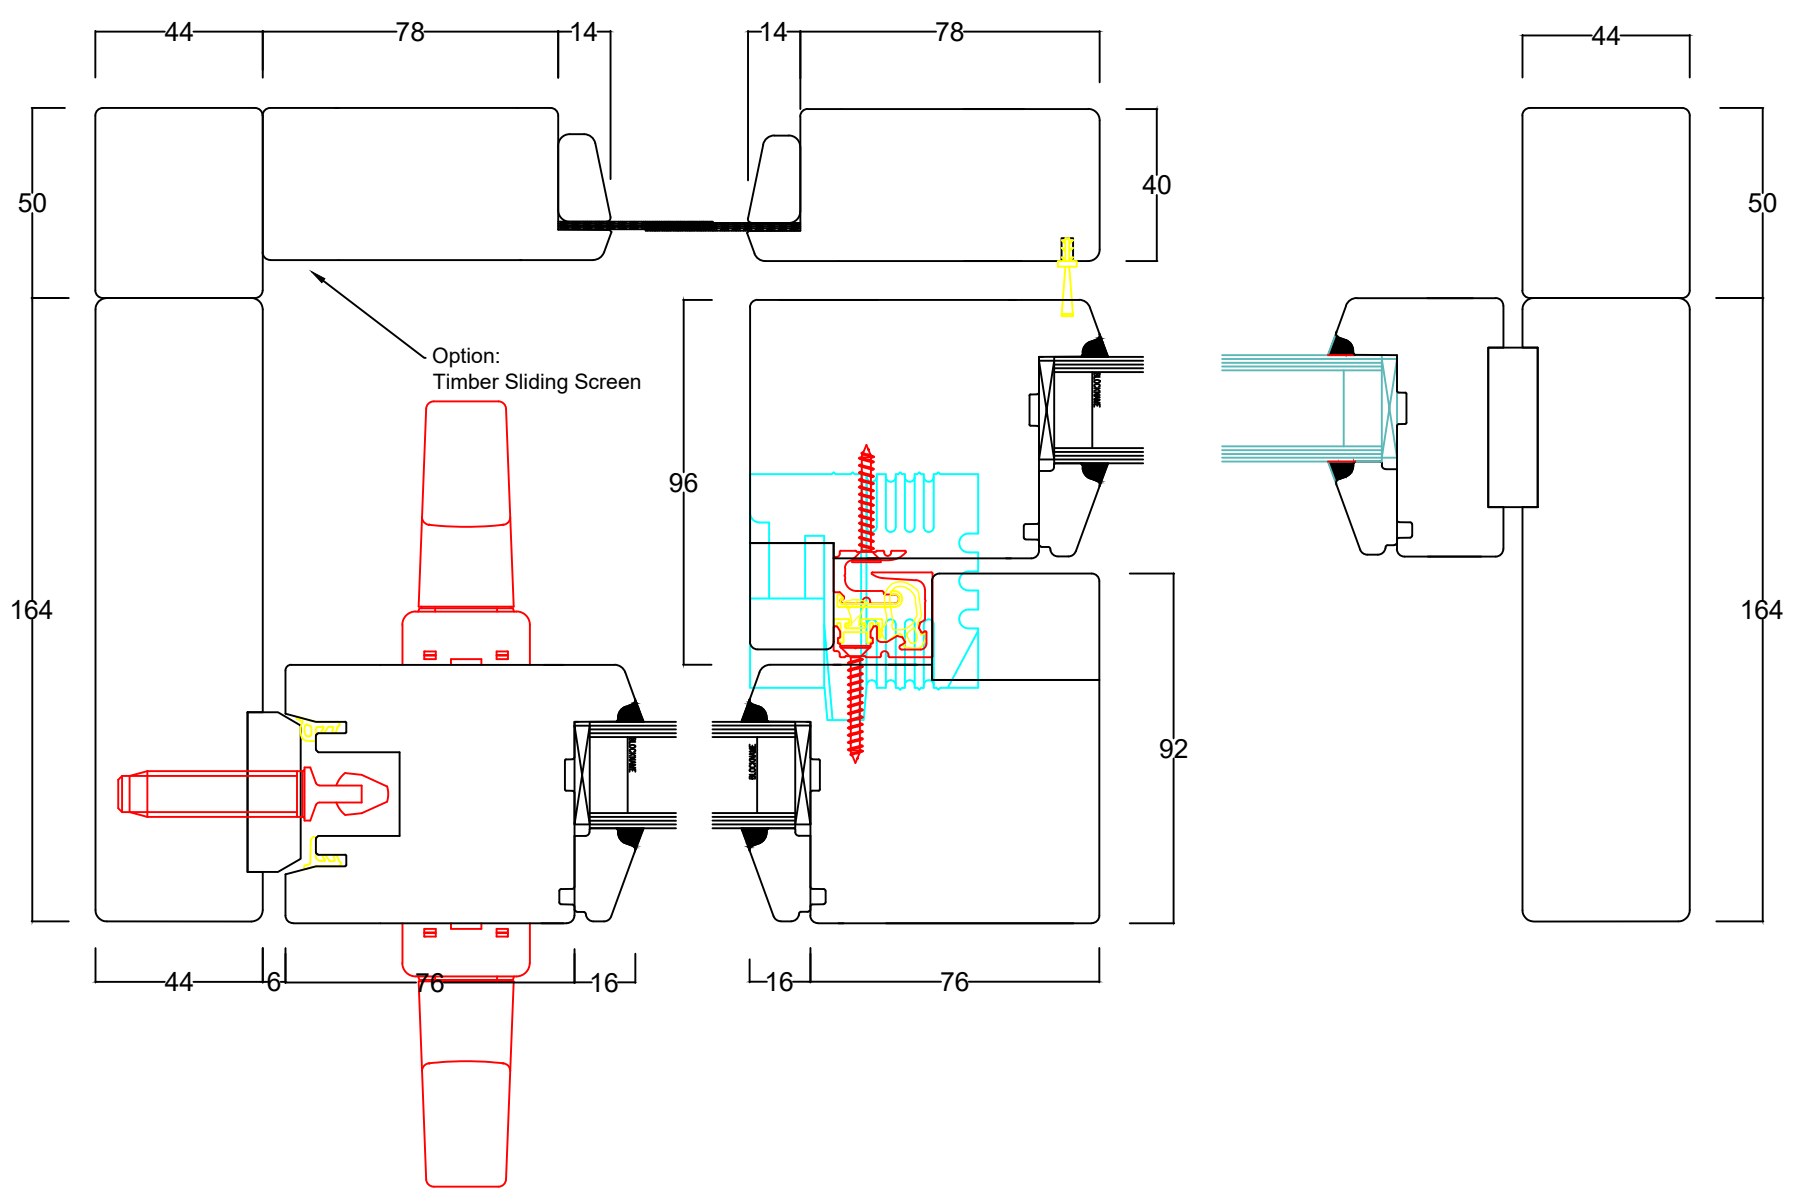


All dimensions, opening configurations, installation details and specifications are to be confirmed by the client/builder. The purpose of the included drawings are for illustration assistance ONLY in order to help determining custom designs and installation methods. ALL details are to be confirmed and signed off by clients/builders. BINQ Pty Ltd is responsible for including the correct information and depiction of the door and window systems being sold. Any items that are not part of BINQ's standard offer may be present within this drawing but are NOT included in any order pricing or processing

BQ-1.6



Archetto Lift & Slide S-Line W/ BRIO Retractable Screen

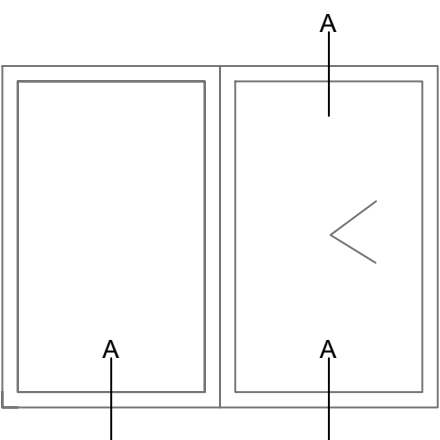
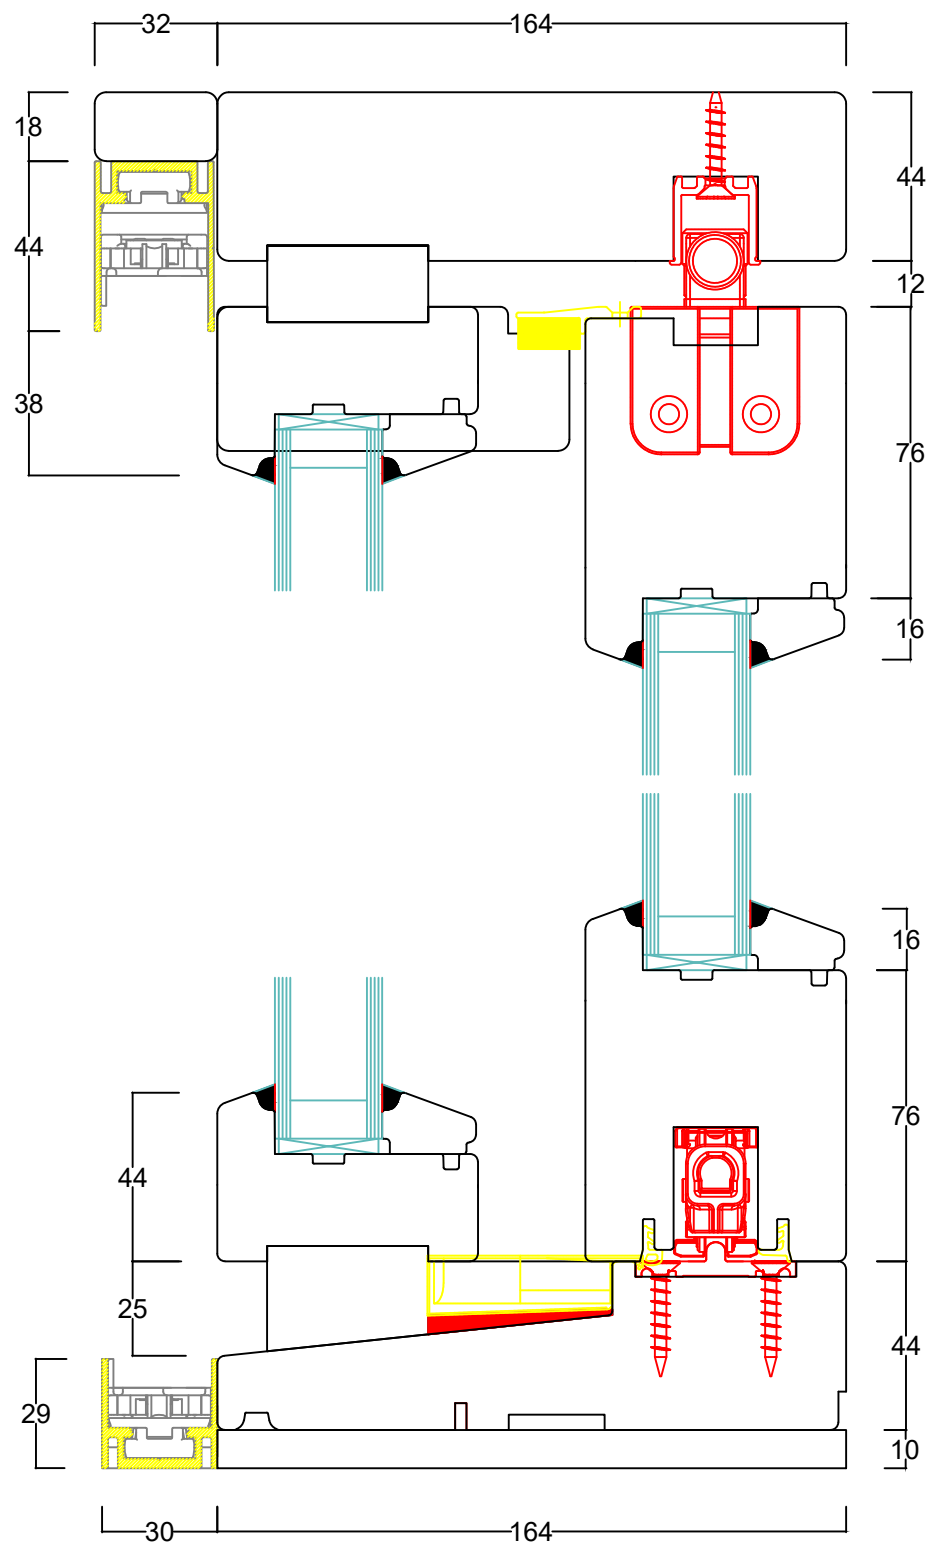


All dimensions, opening configurations, installation details and specifications are to be confirmed by the client/builder. The purpose of the included drawings are for illustration assistance ONLY in order to help determining custom designs and installation methods. ALL details are to be confirmed and signed off by clients/builders. BINQ Pty Ltd is responsible for including the correct information and depiction of the door and window systems being sold. Any items that are not part of BINQ's standard offer may be present within this drawing but are NOT included in any order pricing or processing

BQ-1.7





Archetto Lift & Slide S-Line W/ BRIO Retractable Screen

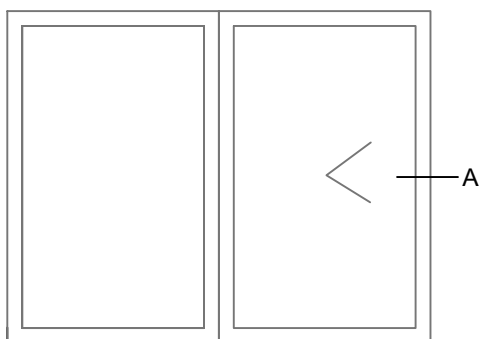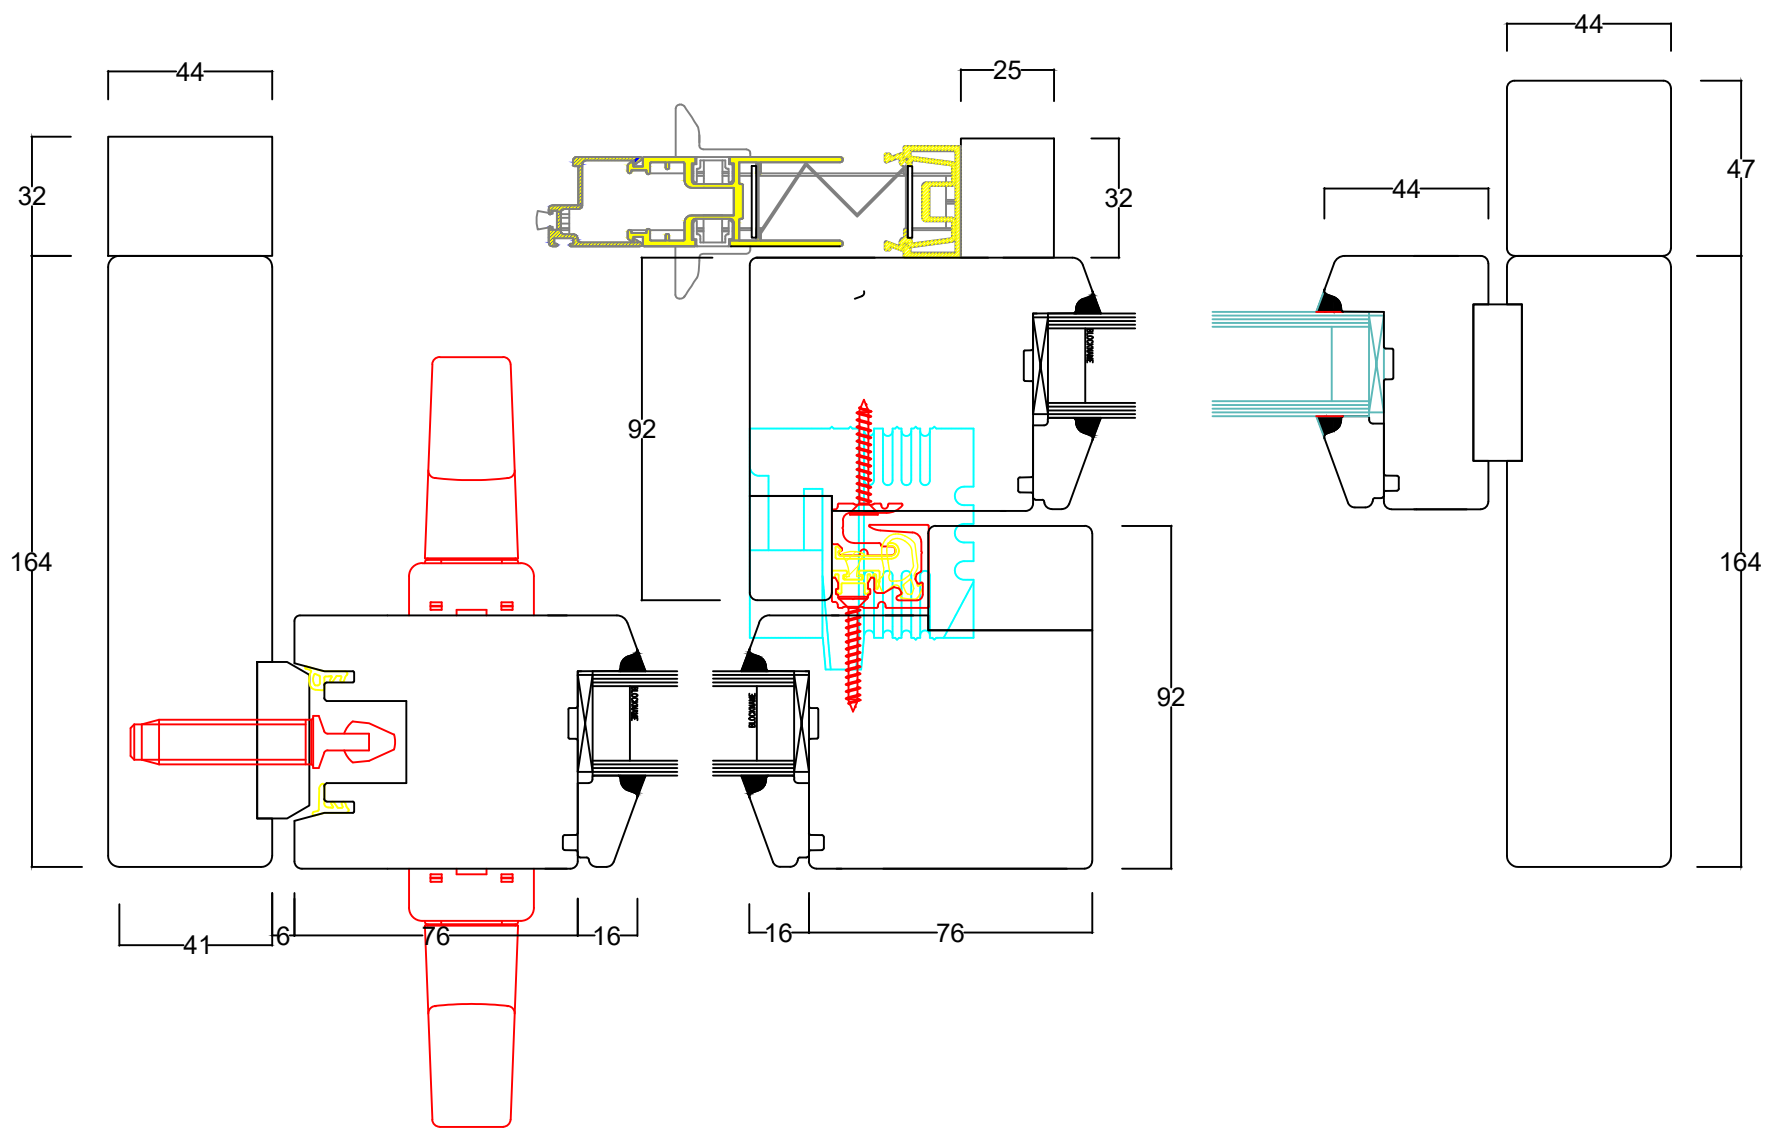



All dimensions, opening configurations, installation details and specifications are to be confirmed by the client/builder. The purpose of the included drawings are for illustration assistance ONLY in order to help determining custom designs and installation methods. ALL details are to be confirmed and signed off by clients/builders. BINQ Pty Ltd is responsible for including the correct information and depiction of the door and window systems being sold. Any items that are not part of BINQ's standard offer may be present within this drawing but are NOT included in any order pricing or processing

BQ-1.8

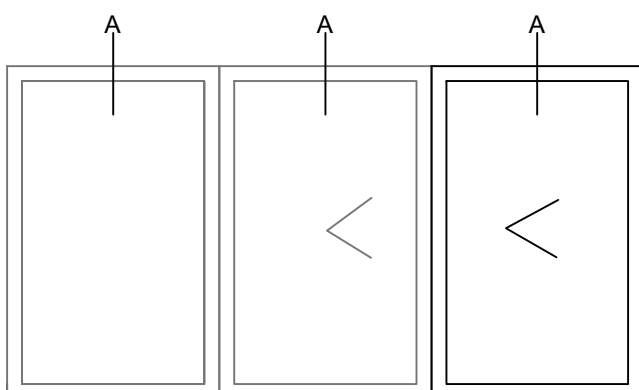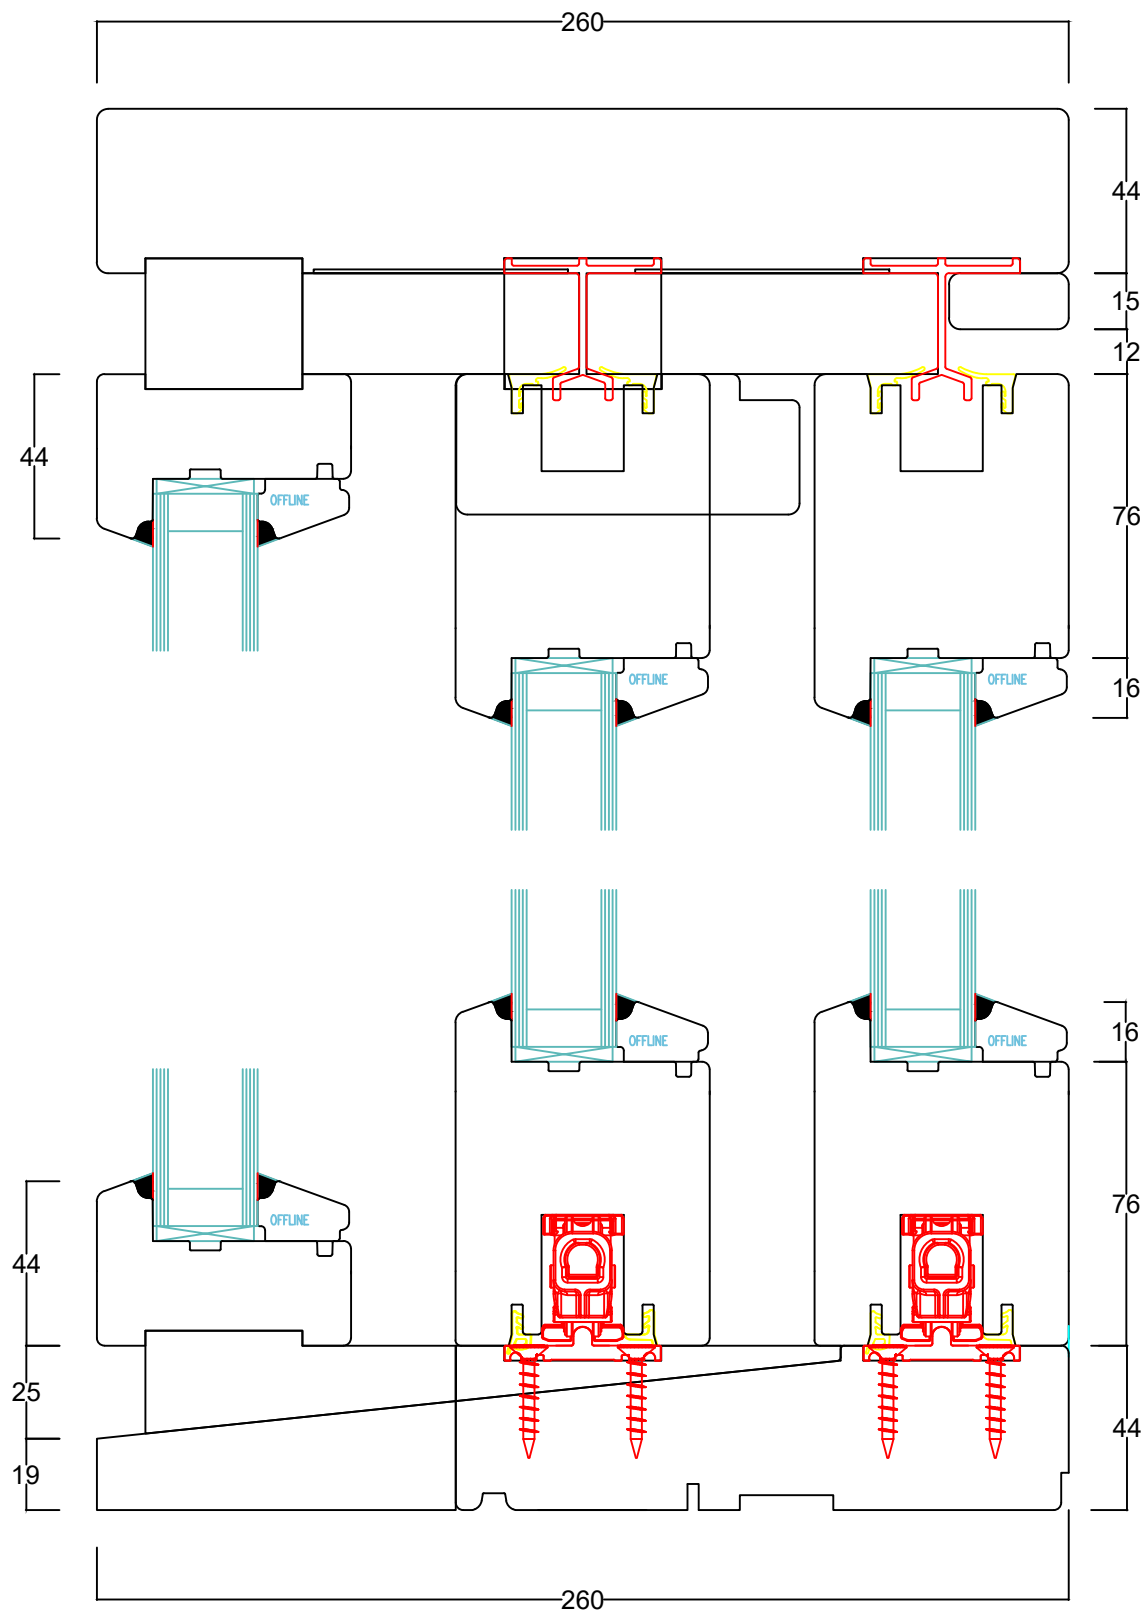

All dimensions, opening configurations, installation details and specifications are to be confirmed by the client/builder. The purpose of the included drawings are for illustration assistance ONLY in order to help determining custom designs and installation methods. ALL details are to be confirmed and signed off by clients/builders. BINQ Pty Ltd is responsible for including the correct information and depiction of the door and window systems being sold. Any items that are not part of BINQ's standard offer may be present within this drawing but are NOT included in any order pricing or processing

BQ-1.9

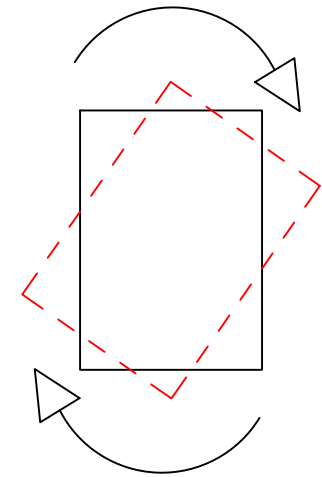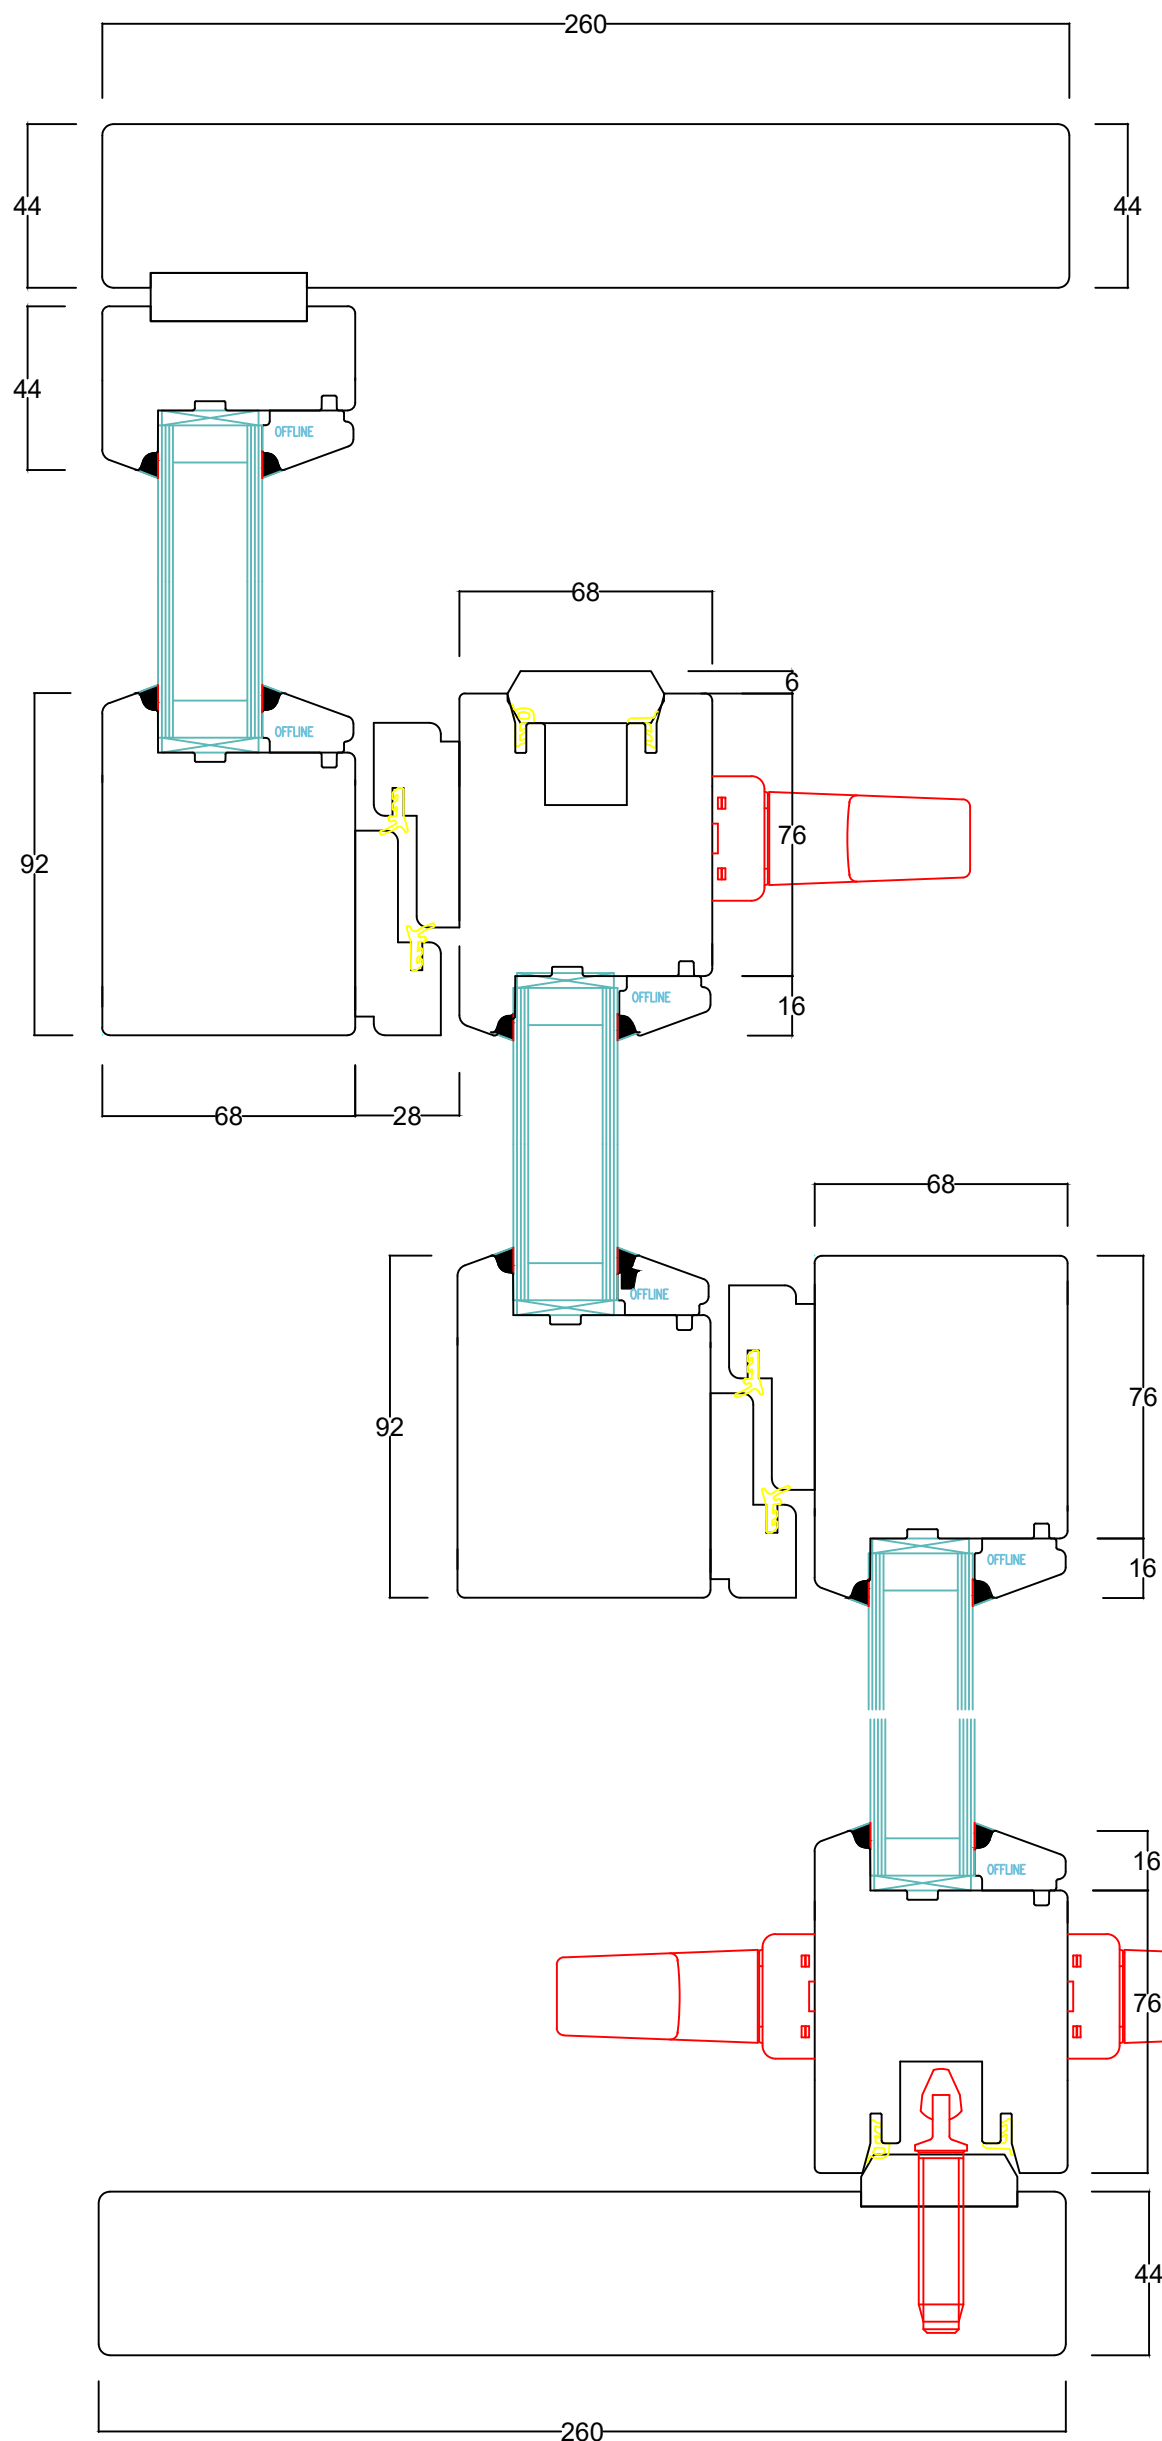

Rotate drawing

All dimensions, opening configurations, installation details and specifications are to be confirmed by the client/builder. The purpose of the included drawings are for illustration assistance ONLY in order to help determining custom designs and installation methods. ALL details are to be confirmed and signed off by clients/builders. BINQ Pty Ltd is responsible for including the correct information and depiction of the door and window systems being sold. Any items that are not part of BINQ's standard offer may be present within this drawing but are NOT included in any order pricing or processing

BQ-1.10